
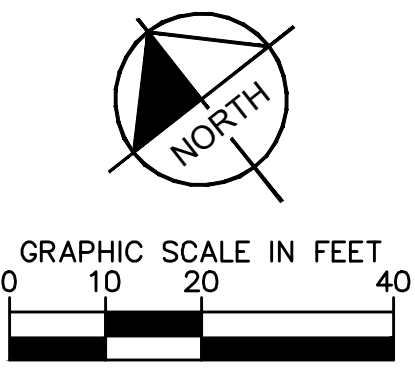


Plotted By: [Name], Date: [Date], Title: [Title], Scale: [Scale], Drawing No.: [Drawing No.]
 This document, together with the concepts and designs presented herein, is intended only for the specific purpose and client for which it was prepared. Review of and proper reliance on this document without written authorization and approval by Kimley-Horn and Associates, Inc. shall be without liability to Kimley-Horn and Associates, Inc.

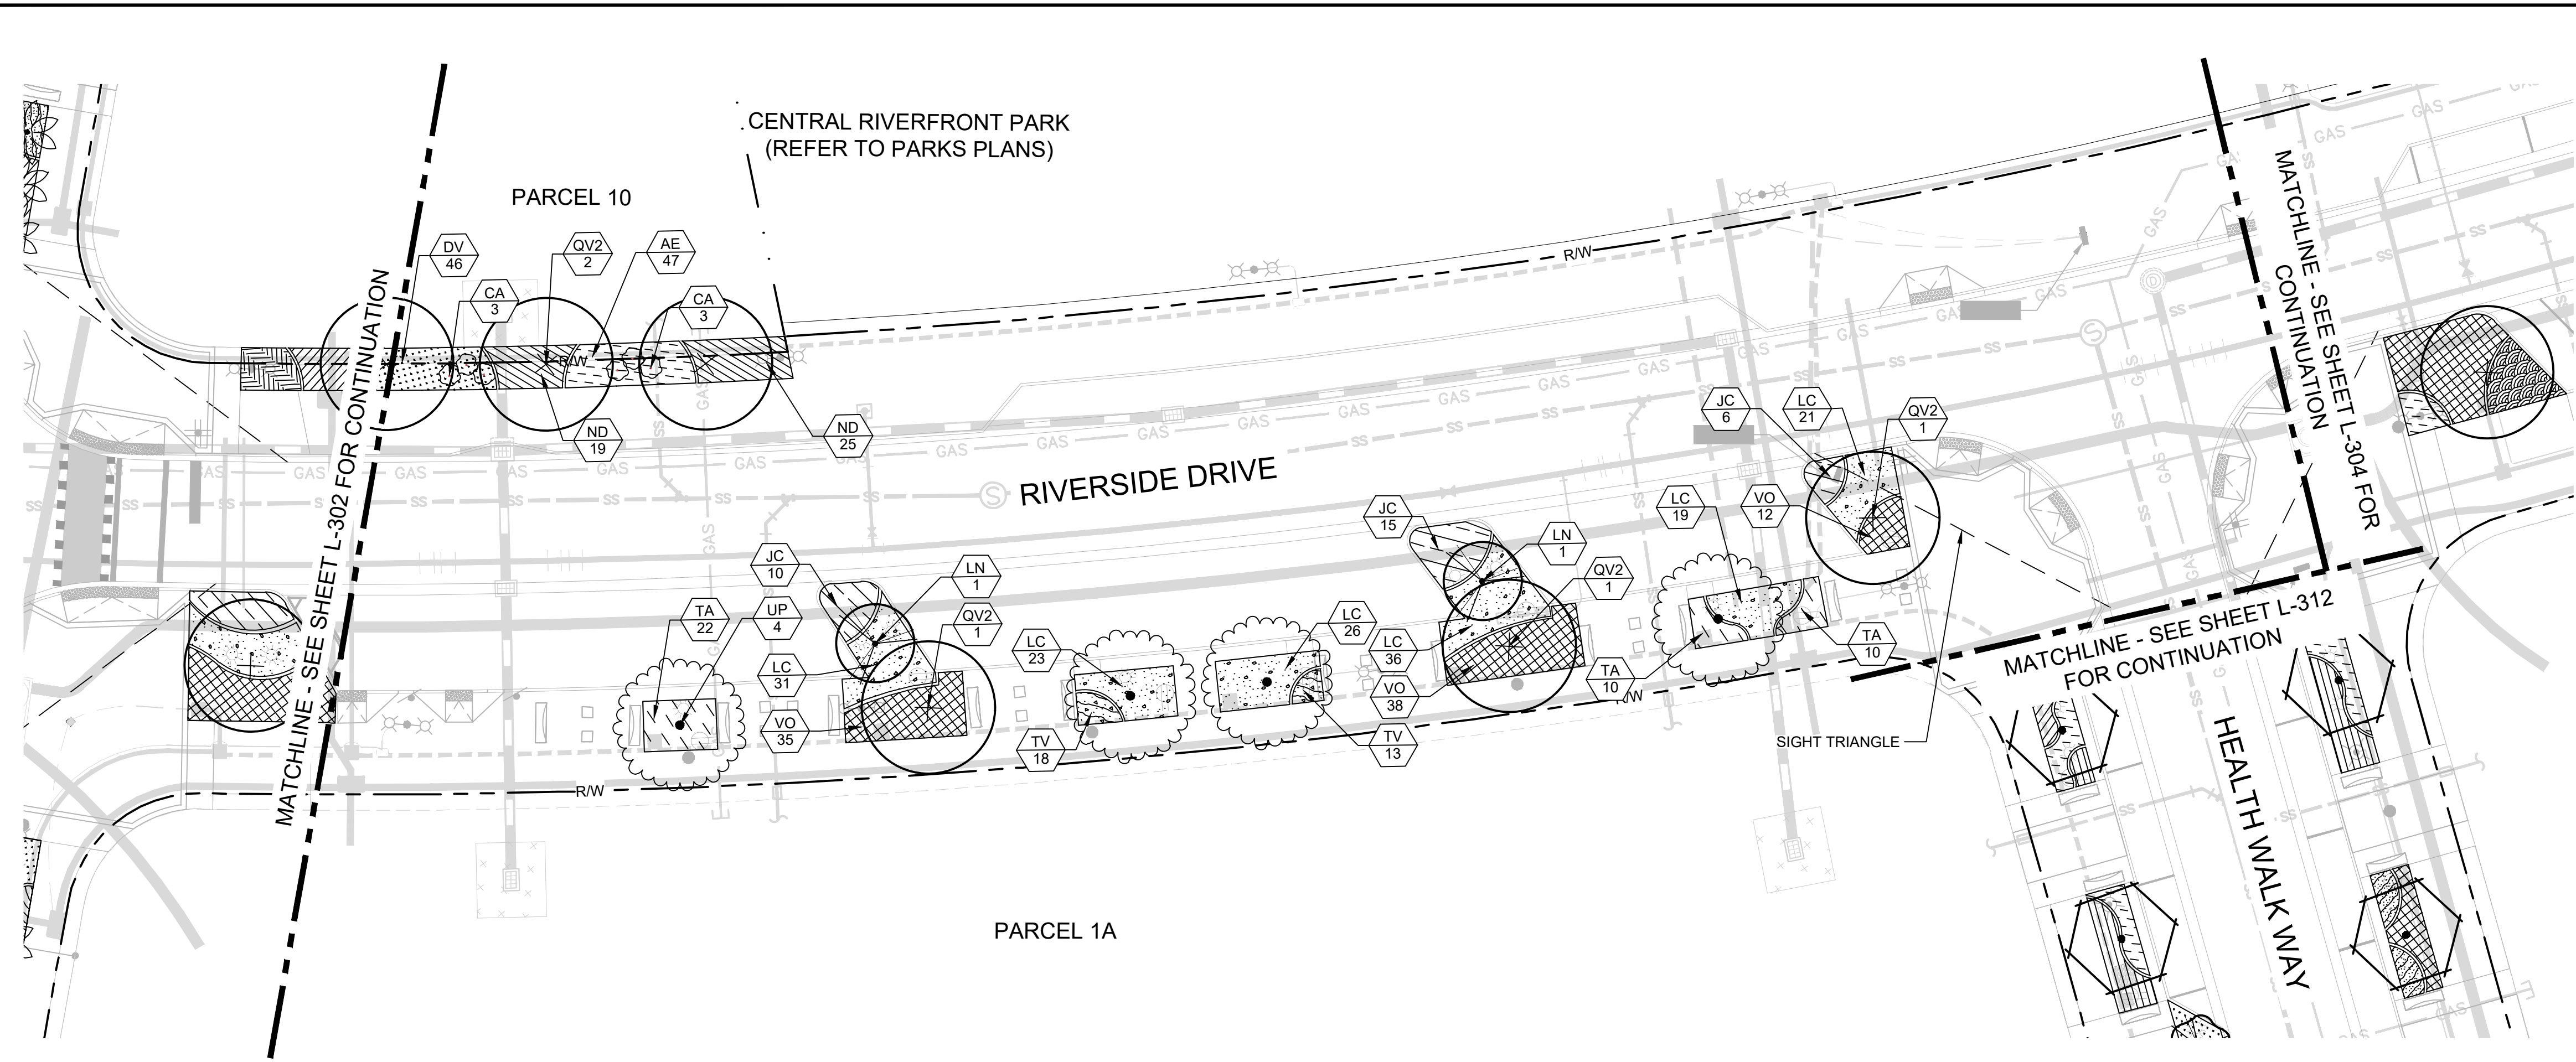

LEGEND

	RAW	PROP. RIGHT-OF-WAY
	P	PROP. PROPERTY LINE
	CL	CENTERLINE OF ROADWAY

PLANT KEY

SYMBOL	CODE	COMMON / BOTANICAL NAME
TREES		
	PO2	AMERICAN SYCAMORE / PLATANUS OCCIDENTALIS
	UP	BOSQUE ELM / ULMUS PARVIFOLIA 'BOSQUE'
	QV3	SOUTHERN LIVE OAK / QUERCUS VIRGINIANA
	QV2	CATHEDRAL LIVE OAK / QUERCUS VIRGINIANA 'CATHEDRAL'
	QS	SHUMARD OAK / QUERCUS SHUMARDII
	QV	SKY CLIMBER LIVE OAK / QUERCUS VIRGINIANA 'SKY CLIMBER'
UNDERSTORY TREES		
	IA	EAST PALATKA HOLLY / ILEX X ATTENUATA 'EAST PALATKA'
	LI	MUSKOGEE CRAPE MYRTLE / LAGERSTROEMIA INDICA 'MUSKOGEE'
	LN	NATCHEZ CRAPE MYRTLE / LAGERSTROEMIA INDICA X FAURIEI 'NATCHEZ'
PALM TREES		
	SP	SABAL PALM / SABAL PALMETTO

SYMBOL	MANUFACTURER/MODEL/DESCRIPTION	QTY	DETAIL
	PEDESTRIAN LIGHT POLE - DOUBLE	40	1/H-353
	POWER RECEPTACLE GFI	124	4/H-353
	LANDSCAPE UPLIGHT	92	2/H-353
	PEDESTRIAN LIGHT POLE - SINGLE	58	1/H-353

LIGHTING SCHEDULE

SYMBOL	MANUFACTURER/MODEL/DESCRIPTION	QTY	DETAIL
	PEDESTRIAN LIGHT POLE - DOUBLE	40	1/H-353
	POWER RECEPTACLE GFI	124	4/H-353
	LANDSCAPE UPLIGHT	92	2/H-353
	PEDESTRIAN LIGHT POLE - SINGLE	58	1/H-353

EXISTING SITE FEATURES LEGEND

	FO	FIBER OPTIC
	GAS	GAS
	HCS	HYDRAULIC CONTAINMENT SYSTEM
	SS	STORM PIPE
	WM	SANITARY SEWER
	OHE	WATER MAIN
	UD	OVERHEAD ELECTRIC
		UNDERGROUND ELECTRIC
		JURISDICTIONAL WETLAND

* REFER TO SHEET L-350 FOR FULL LANDSCAPE SCHEDULE

No.	REVISIONS	DATE	BY
1	SITE FURNISHINGS AND CONCRETE FINISH UPDATES	9/6/2024	AKW

Kimley-Horn

© 2024 KIMLEY-HORN AND ASSOCIATES, INC.
 12740 GRAND PRAIRIE BLVD, SUITE 2350
 JACKSONVILLE, FLORIDA 32256
 PHONE: 904-828-3900
 WWW.KIMLEY-HORN.COM CA 00000696

KHA PROJECT	04-5394003
DATE	OCTOBER 2024
SCALE	AS SHOWN
DESIGNED BY:	AW
DRAWN BY:	AW
CHECKED BY:	RAM

PLANTING PLAN (CRA)

RIVERSEDGE

FLORIDA




CITY OF JACKSONVILLE

SHEET NUMBER
L-303

Sunshine811

Call 811 or www.sunshine811.com two full business days before digging to have utilities located and marked.
 Check positive response codes before you dig!

Plotted By: WJL, Anna, Sheet: Set: Riverside, Layout: L-304 PLANTING PLAN (CRA), October 17, 2024, 02:46:10pm, K:\ymb_civil\045394003.dwg, K:\ymb_civil\045394003.dwg, the district, box\Landscapes\CADD\Plansheets\L-304 LANDSCAPE PLAN (CRA).dwg
 This document, together with the concepts and designs presented herein, is intended only for the specific purpose and client for which it was prepared. Reuse of and improper reliance on this document without written authorization and adaptation by Kimley-Horn and Associates, Inc. shall be without liability to Kimley-Horn and Associates, Inc.

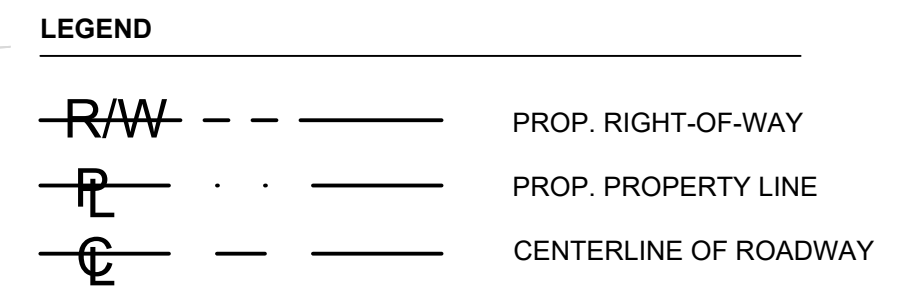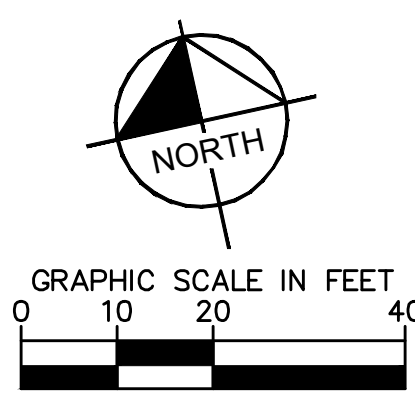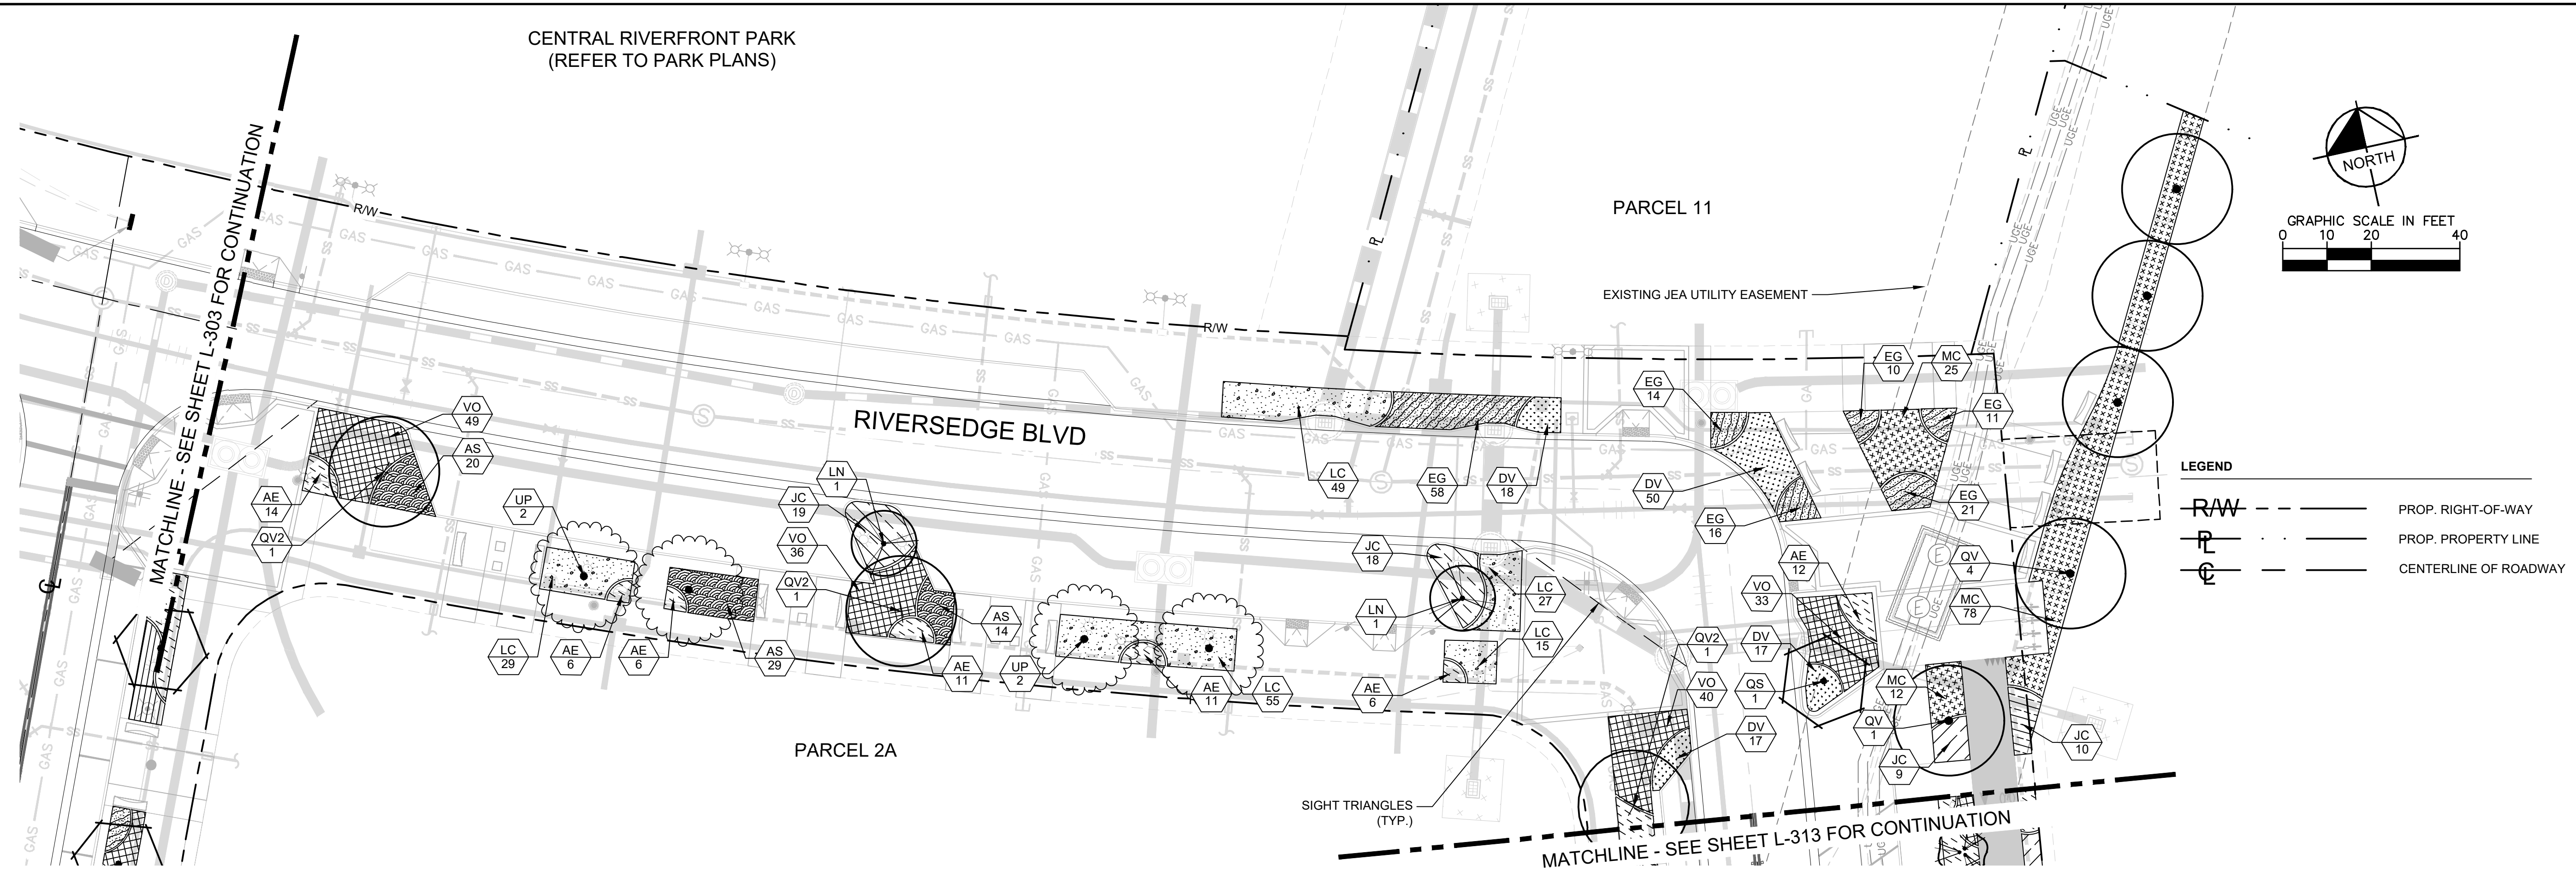

PLANT KEY

SYMBOL	CODE	COMMON / BOTANICAL NAME
TREES		
	PO2	AMERICAN SYCAMORE / PLATANUS OCCIDENTALIS
	UP	BOSQUE ELM / ULMUS PARVIFOLIA 'BOSQUE'
	QV3	SOUTHERN LIVE OAK / QUERCUS VIRGINIANA
	QV2	CATHEDRAL LIVE OAK / QUERCUS VIRGINIANA 'CATHEDRAL'
	QS	SHUMARD OAK / QUERCUS SHUMARDII
	QV	SKY CLIMBER LIVE OAK / QUERCUS VIRGINIANA 'SKY CLIMBER'
UNDERSTORY TREES		
	IA	EAST PALATKA HOLLY / ILEX X ATTENUATA 'EAST PALATKA'
	LI	MUSKOGEE CRAPE MYRTLE / LAGERSTROEMIA INDICA 'MUSKOGEE'
	LN	NATCHEZ CRAPE MYRTLE / LAGERSTROEMIA INDICA X FAURIEI 'NATCHEZ'
PALM TREES		
	SP	SABAL PALM / SABAL PALMETTO

SHRUBS	
	VA CHINDO VIBURNUM / VIBURNUM AWABUKI 'CHINDO'
	CA QUEEN EMMA CRINUM LILY / CRINUM AUGUSTUM 'QUEEN EMMA'
SHRUB AREAS	
	AE AGAPANTHUS / AGAPANTHUS
	TA ASIAN JASMINE / TRACHELOSPERMUM ASIATICUM
	EG BLUE DAZE MORNING GLORY / EVOLVULUS GLOMERATUS 'BLUE DAZE'
	JC BLUE PACIFIC JUNIPER / JUNIPERUS CONFERTA 'BLUE PACIFIC'
	AS CAST IRON PLANT / ASPIDISTRA ELATIOR
	LC CERISE CHARM LOROPETALUM / LOROPETALUM CHINENSE 'KUROBIGIN'
	CV DWARF BOTTLEBRUSH / CALLISTEMON VIMINALIS 'LITTLE JOHN'
	ND FIREPOWER HEAVENLY BAMBOO / NANDINA DOMESTICA 'FIREPOWER'
	PA HAMELN FOUNTAIN GRASS / PENNISETUM ALOPECUROIDES 'HAMELN'
	RR KNOCK OUT SHRUB ROSE / ROSA X 'RADRAZZ' TM
	VO MRS. SCHILLERS DELIGHT WALTER'S VIBURNUM / VIBURNUM OBOVATUM 'MRS. SCHILLERS DELIGHT'
	MC MUHLY GRASS / MUHLENBERGIA CAPILLARIS
	TV SOCIETY GARLIC / TULBAGHIA VIOLACEA
	LF TEXAS SAGE / LEUCOPHYLLUM FRUTESCENS
	DV VARIEGATED FLAX LILY / DIANELLA TASMANICA 'VARIEGATA'
	VS WALTER'S VIBURNUM / VIBURNUM OBOVATUM 'GRANDE SELECT'
	RM WHITE DRIFT GROUND COVER ROSE / ROSA X 'MEIZORLAND' TM

* REFER TO SHEET L-350 FOR FULL LANDSCAPE SCHEDULE

LIGHTING SCHEDULE

SYMBOL	MANUFACTURER/MODEL/DESCRIPTION	QTY	DETAIL
	PEDESTRIAN LIGHT POLE - DOUBLE	40	1/H-353
	POWER RECEPTACLE GFI	124	4/H-353
	LANDSCAPE UPLIGHT	92	2/H-353
	PEDESTRIAN LIGHT POLE - SINGLE	58	1/H-353

EXISTING SITE FEATURES LEGEND

	FO FIBER OPTIC
	GAS GAS
	HCS HYDRAULIC CONTAINMENT SYSTEM
	SP STORM PIPE
	SS SANITARY SEWER
	WM WATER MAIN
	OHE OVERHEAD ELECTRIC
	UE UNDERGROUND ELECTRIC
	JD JURISDICTIONAL WETLAND

No.	REVISIONS	DATE	BY
1	SITE FURNISHINGS AND CONCRETE FINISH UPDATES	9/6/2024	AKW

Kimley-Horn
 © 2024 KIMLEY-HORN AND ASSOCIATES, INC.
 12740 GRAND AVENUE, SUITE 2350
 JACKSONVILLE, FLORIDA 32256
 PHONE: 904-828-3800
 WWW.KIMLEY-HORN.COM CA 00000696

KHA PROJECT	045394003
DATE	OCTOBER, 2024
SCALE:	AS SHOWN
DESIGNED BY:	AW
DRAWN BY:	AW
CHECKED BY:	RAM

PLANTING PLAN (CRA)
RIVERSEDGE
 CITY OF JACKSONVILLE, FLORIDA
 SHEET NUMBER
L-304

Sunshine811
 Call 811 or www.sunshine811.com two full business days before digging to have utilities located and marked.
 Check positive response codes before you dig!